


8 7 6 5 4 3 2 1

D



C

B

A

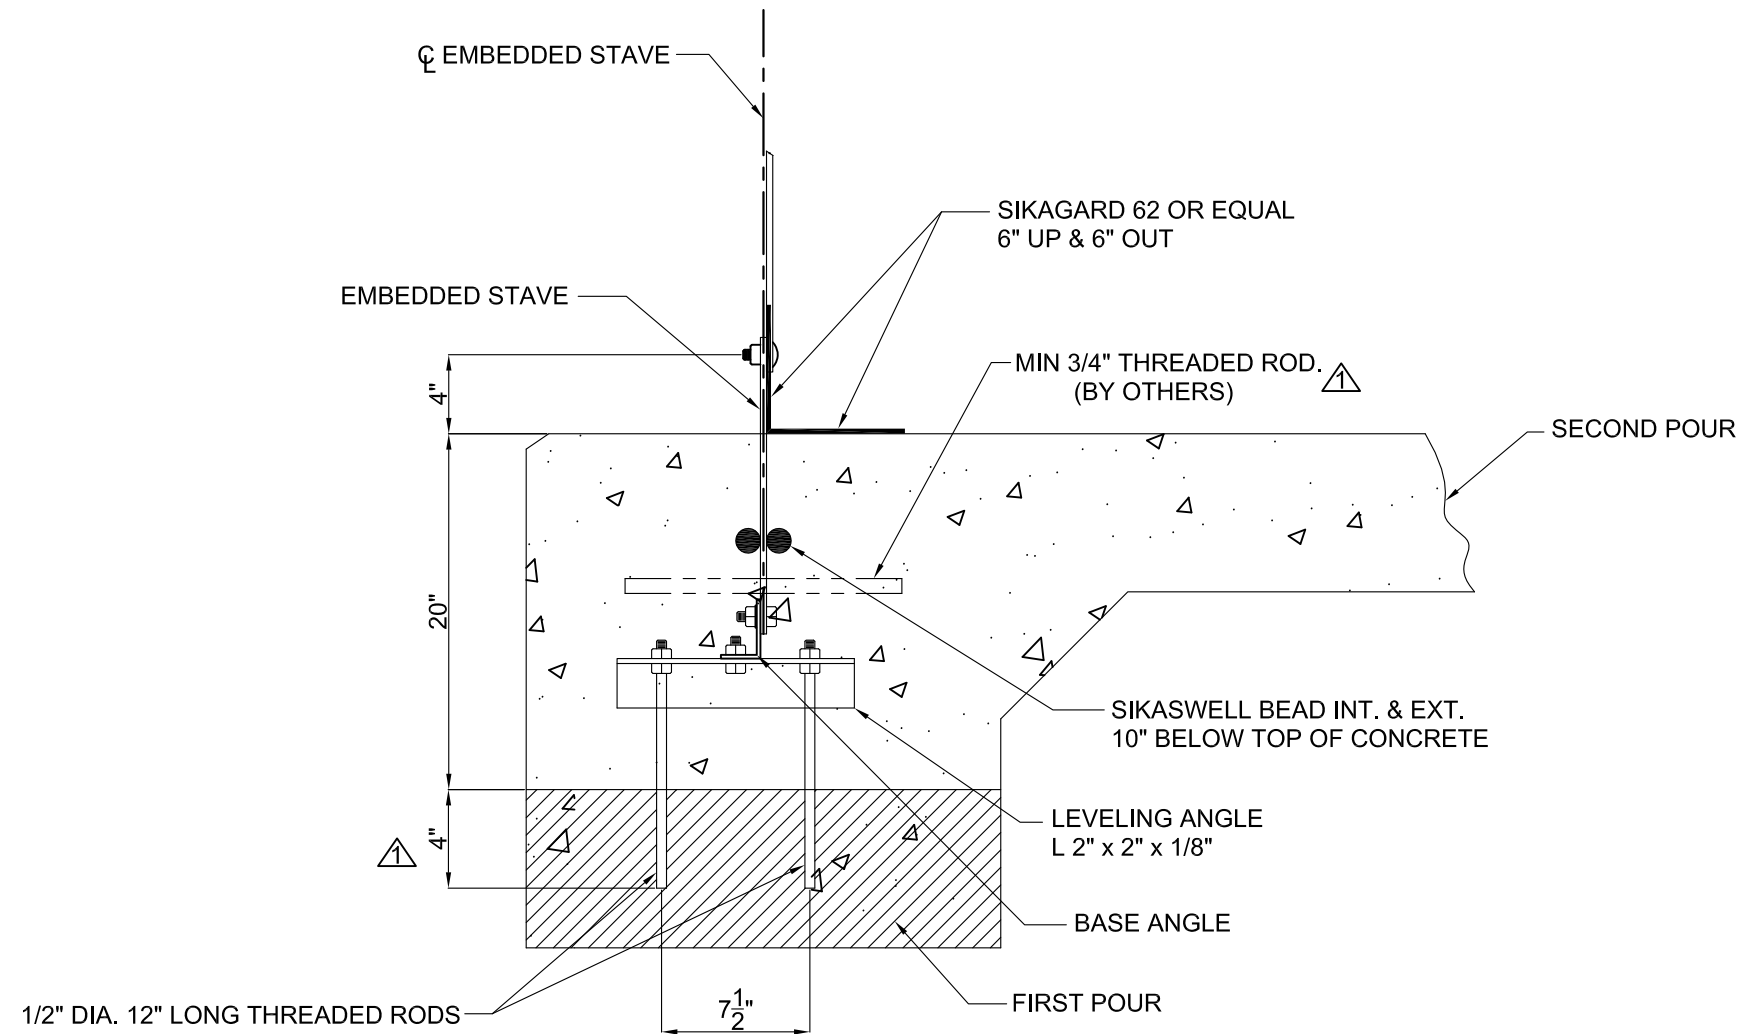

WALL TO EMBEDDED BASE RING CONNECTION

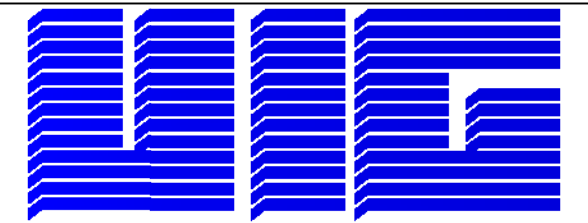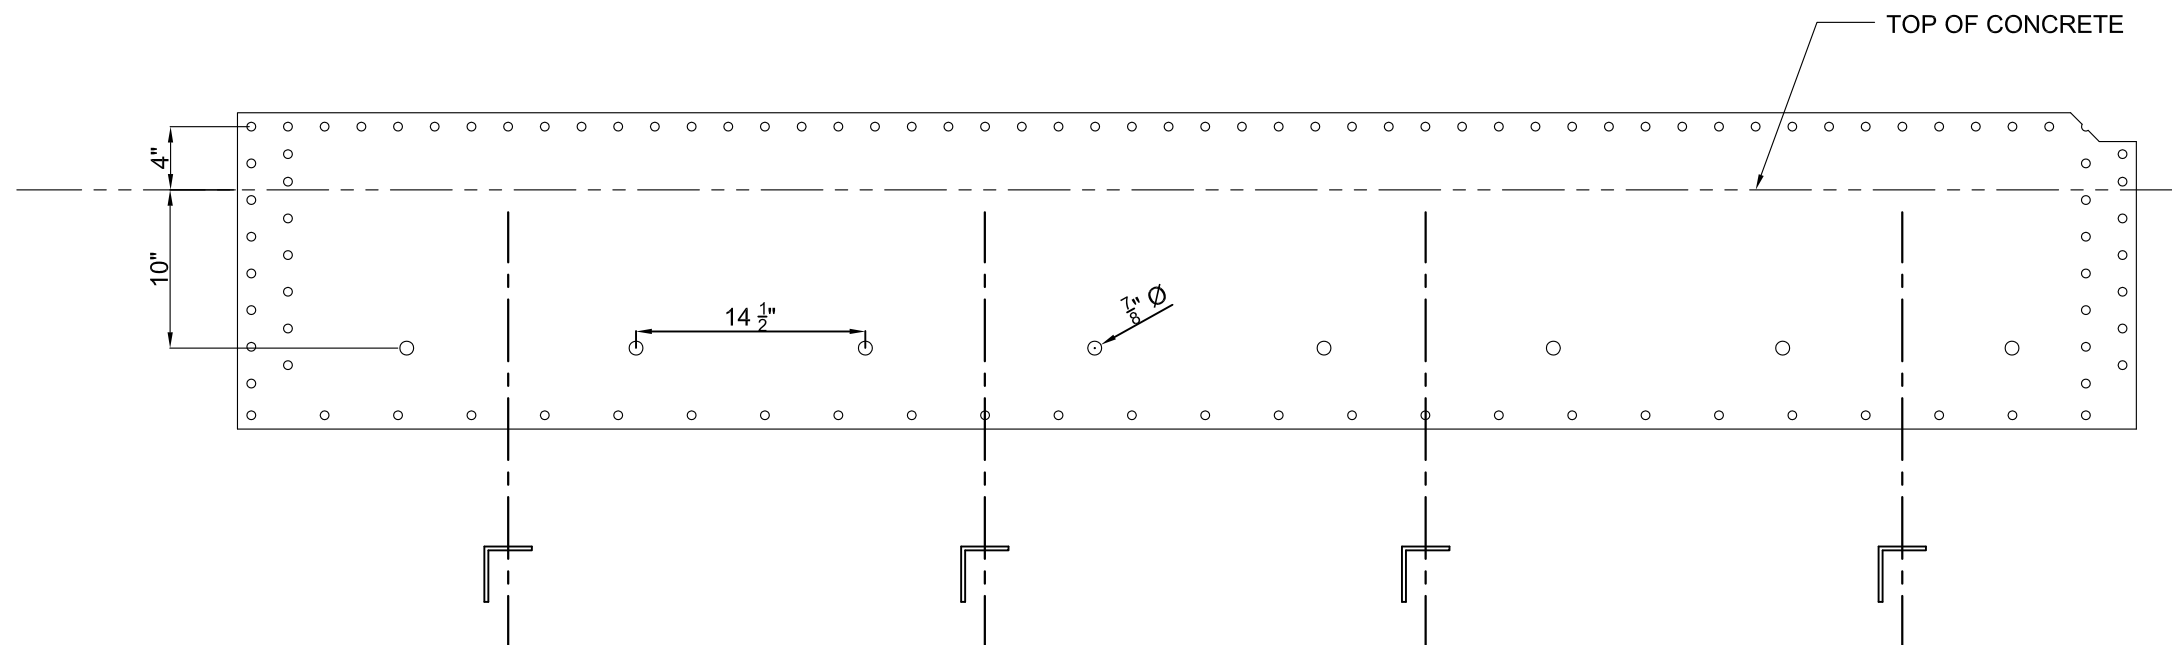

UNITED INDUSTRIES GROUP, INC.
 11 RANCHO CIRCLE / LAKE FOREST / CA 92630 / USA
 Tel. (949) 759-3200 Fax (949) 759-3425 info@unitedind.com

This drawing and the information contained herein is submitted confidentially and is the property of United Industries Group, Inc. It may not be duplicated, disclosed, or utilized without written consent from United Industries Group, Inc.

STANDARD DETAIL		JOB #:	
		COVERAGE:	
BOLTED STEEL STORAGE TANK		TANK SIZE:	
		FINISH:	

LOCATION:	TYPICAL ALL SITES		
DRAWN BY:		SHEET 1 OF 1	DO NOT SCALE THIS DRAWING
CHECKED BY:			
APPROVED BY:			REV.

NO:	DATE:	BY:	MPH	REVISION:

8 7 6 5 4 3 2 1